




- KEY:**
- S278 Works Boundary
 - Existing Adopted Highway Boundary
- KEY:**
- Proposed Carriageway
 - Proposed / Existing Footway
 - Proposed Cycleway
 - Proposed Shared cycleway / footway
 - Proposed Verge/ Landscaped area
 - Proposed areas to be planted up by residents
 - Proposed Tactile Paving: Controlled Crossing - Red coloured
 - Proposed Tactile Paving: Uncontrolled Crossing - Buff coloured

NOTES:

- All dimensions are in metres unless otherwise stated.

- Key**
- T1 Category A tree
 - T1 Category B tree
 - T1 Category C tree
 - T1 Category U tree
 - Crown spread
 - Root protection area
 - BS5837:2012 shade path
 - Trees to remove to enable development
 - Trees to remove irrespective of development
 - Area of Woodland vegetation to clear
 - Proposed development footprint

Arboricultural information taken from Advanced Arboriculture, project No. A797, dated 17.12.2020

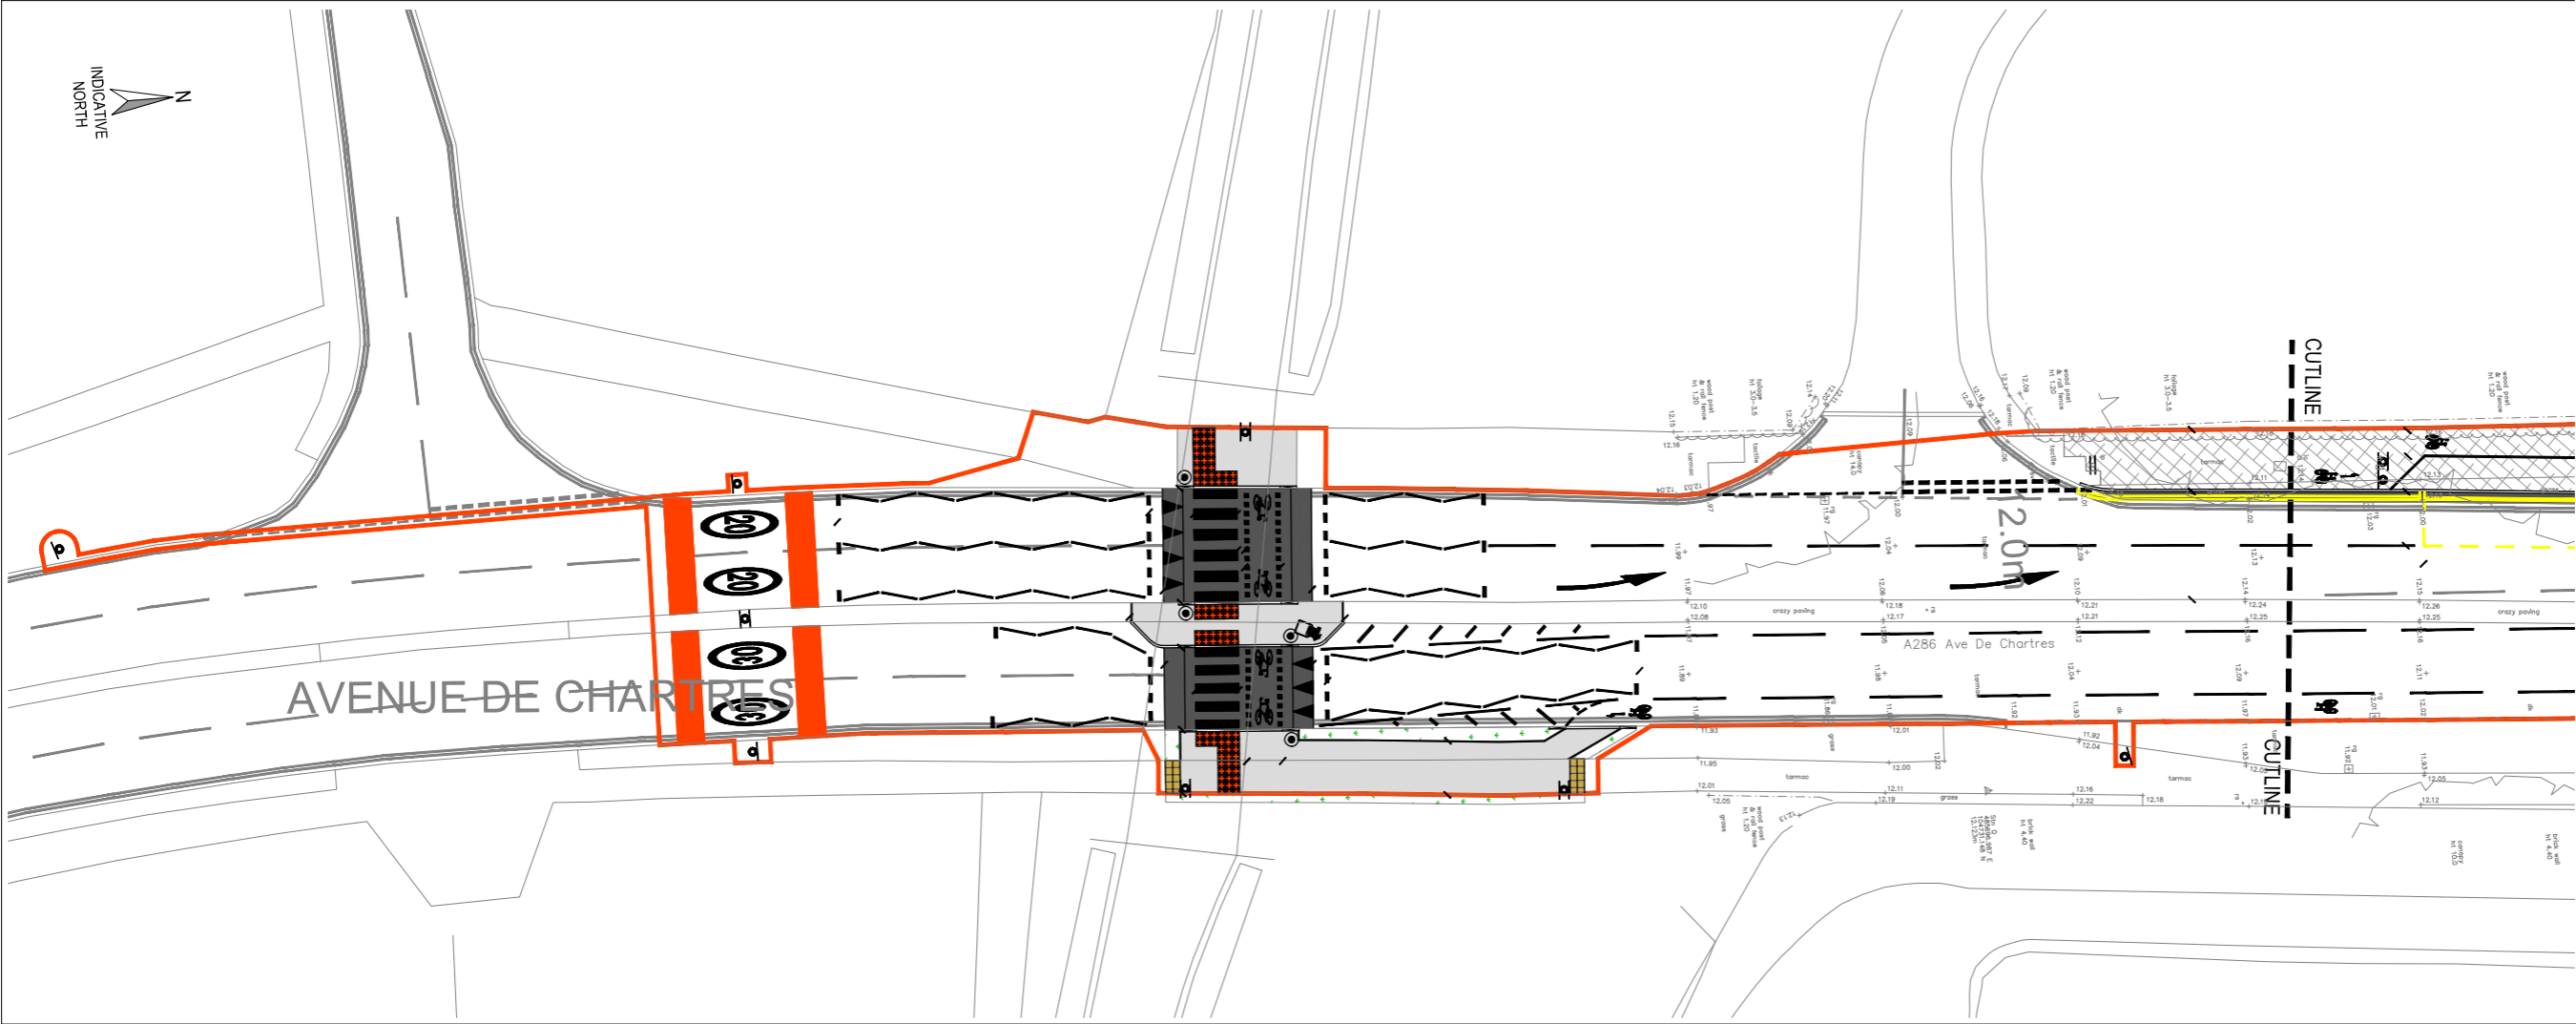

Category	Tree	Notes
T1	Category A tree	
T1	Category B tree	
T1	Category C tree	
T1	Category U tree	
	Crown spread	
	Root protection area	
	BS5837:2012 shade path	
	Trees to remove to enable development	
	Trees to remove irrespective of development	
	Area of Woodland vegetation to clear	
	Proposed development footprint	