



PHASE 1

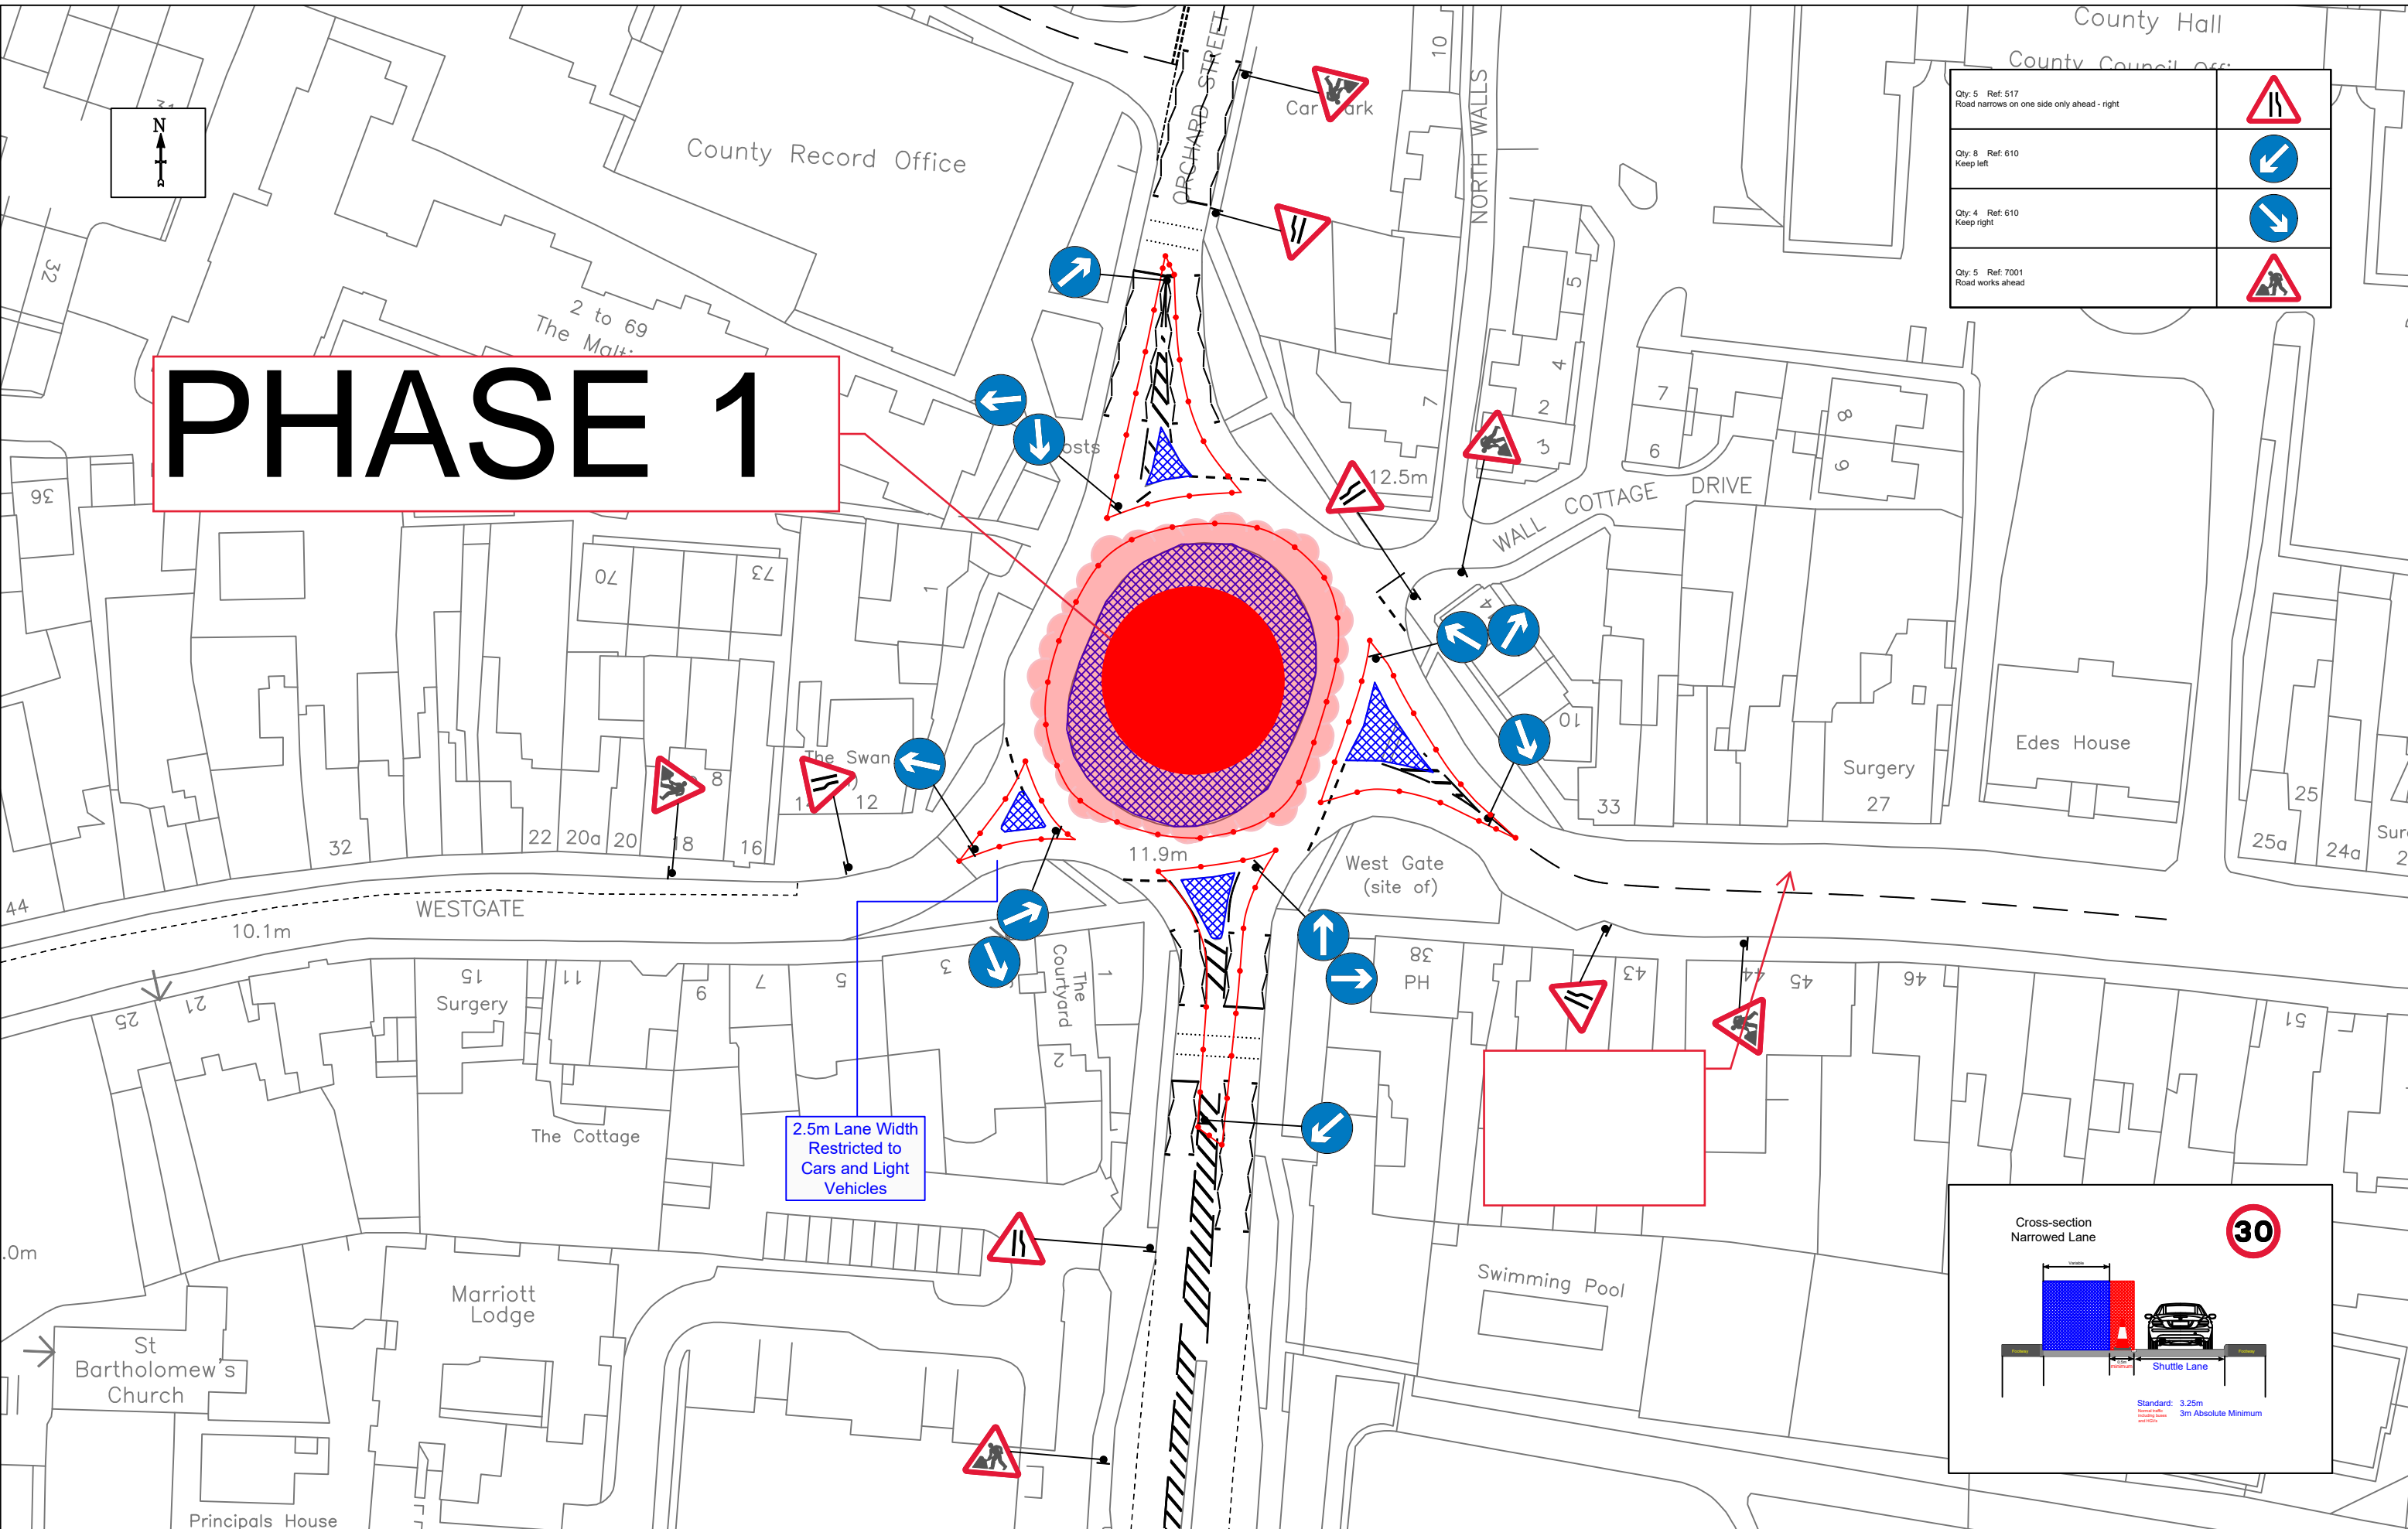

Qty: 5 Ref: 517 Road narrows on one side only ahead - right	
Qty: 8 Ref: 610 Keep left	
Qty: 4 Ref: 610 Keep right	
Qty: 5 Ref: 7001 Road works ahead	

2.5m Lane Width
Restricted to
Cars and Light
Vehicles

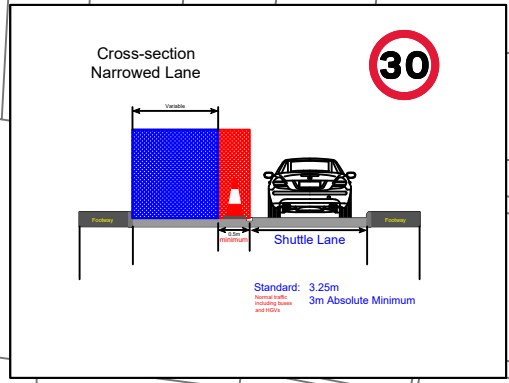

Drn: KN	 Forest Traffic Signals Ltd, FT House, Moorside Road Winnall, Winchester. SO23 7RX Tel: 01962 855351 Fax: 01962 855361			Client:	Project: SWMI02 0156 Westgate Chichester PO19 3DH		Drawing:	Drawing no: 2334-SWMI02-0156-W-RDBT	
Chk: DC							Ring Management	Revision:	
App: DC								Scale: NTS	
Date: 12/02/2024							Office copy	Issued to site	Issued to client
		Rev.	Drn.	Chk.	App.	Description	Date.	What 3 Words https://what3words.com/worm.treat.odds	